


230.40 Exc. 2 Interpretation
Single Structure or Building

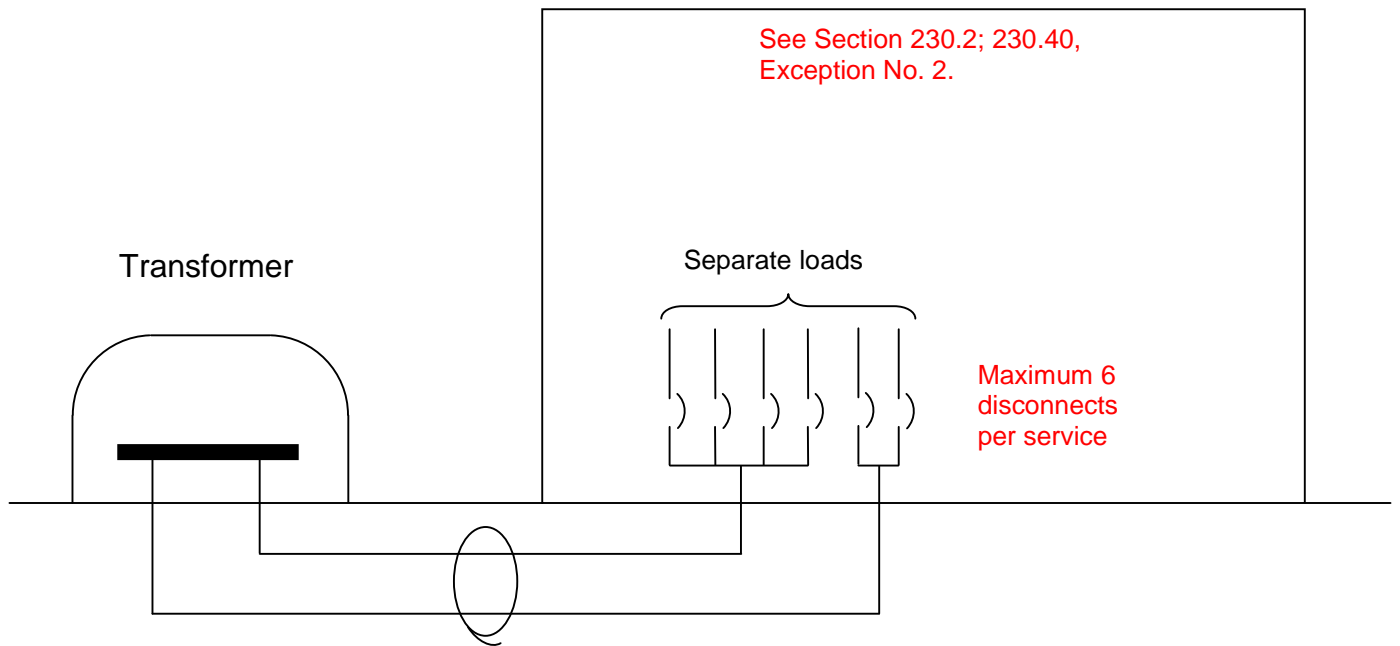

Separate sets considered as one service lateral 1/0 or larger